



EAST FACADE




SOUTH FACADE

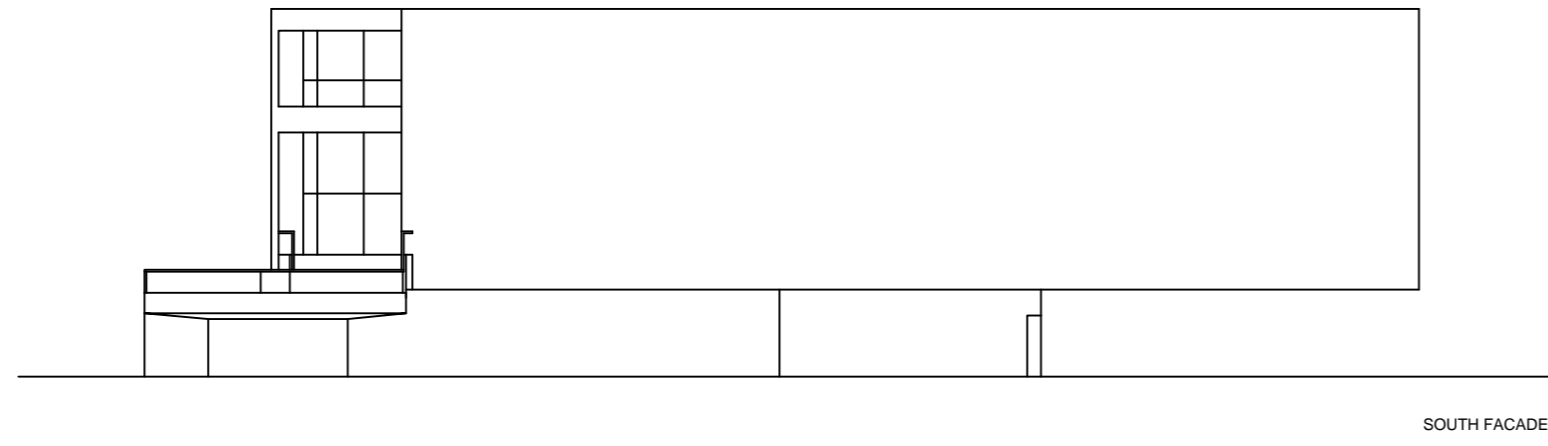


GRAPHIC SCALE - meters

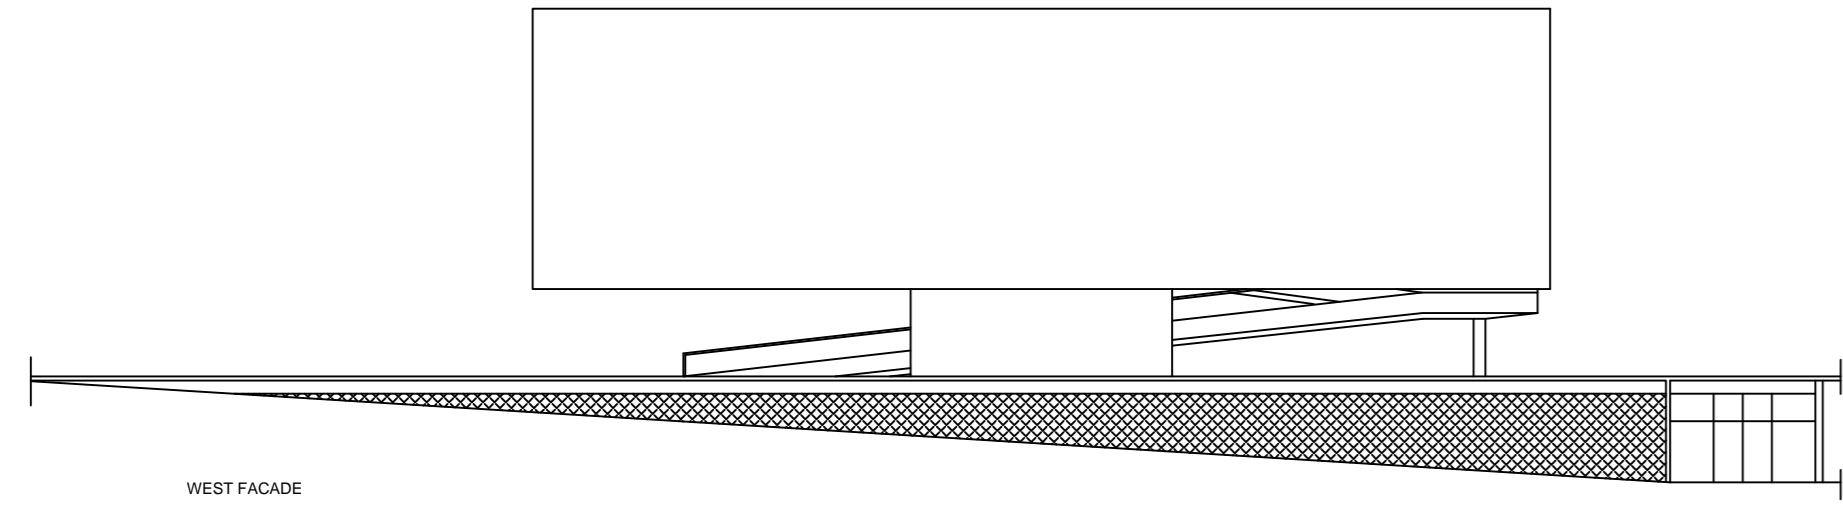

WEST FACADE

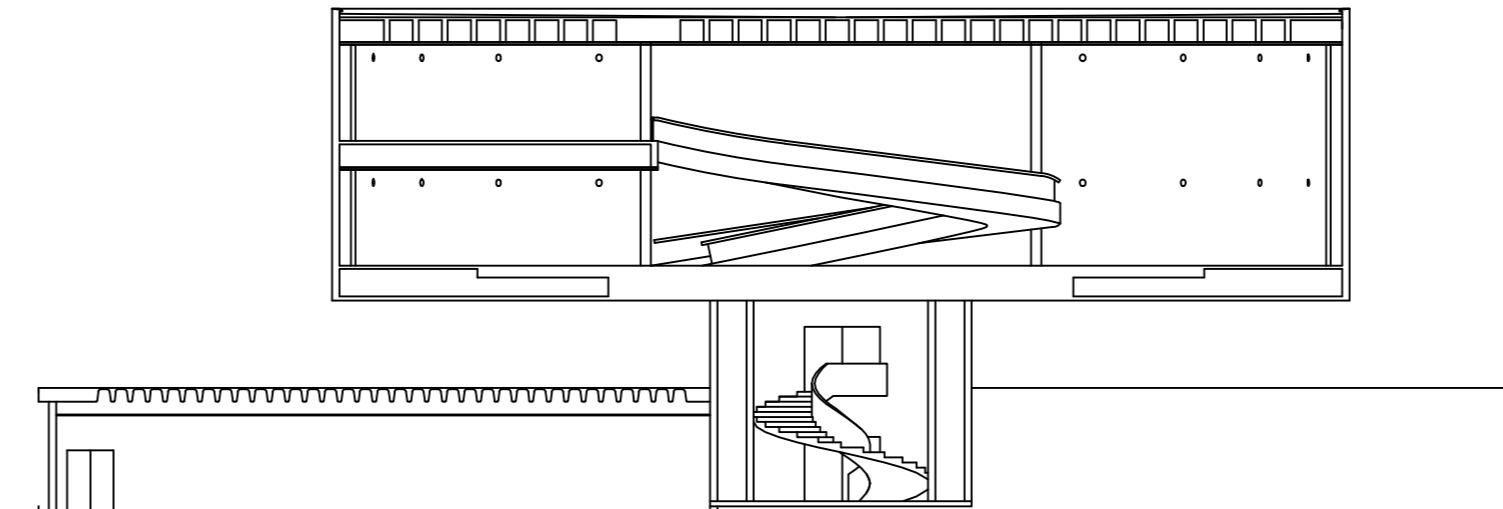


SECTION AA

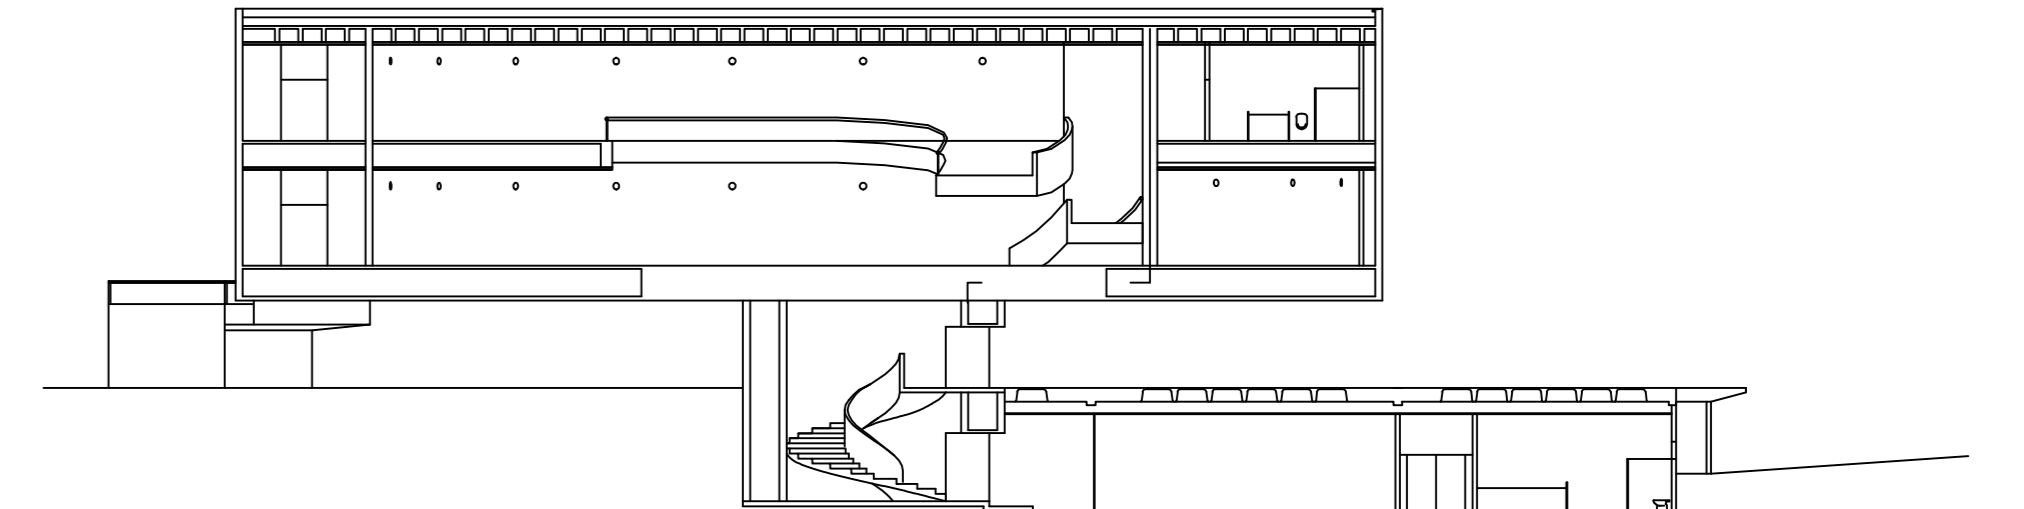


SECTION BB




GRAPHIC SCALE - meters

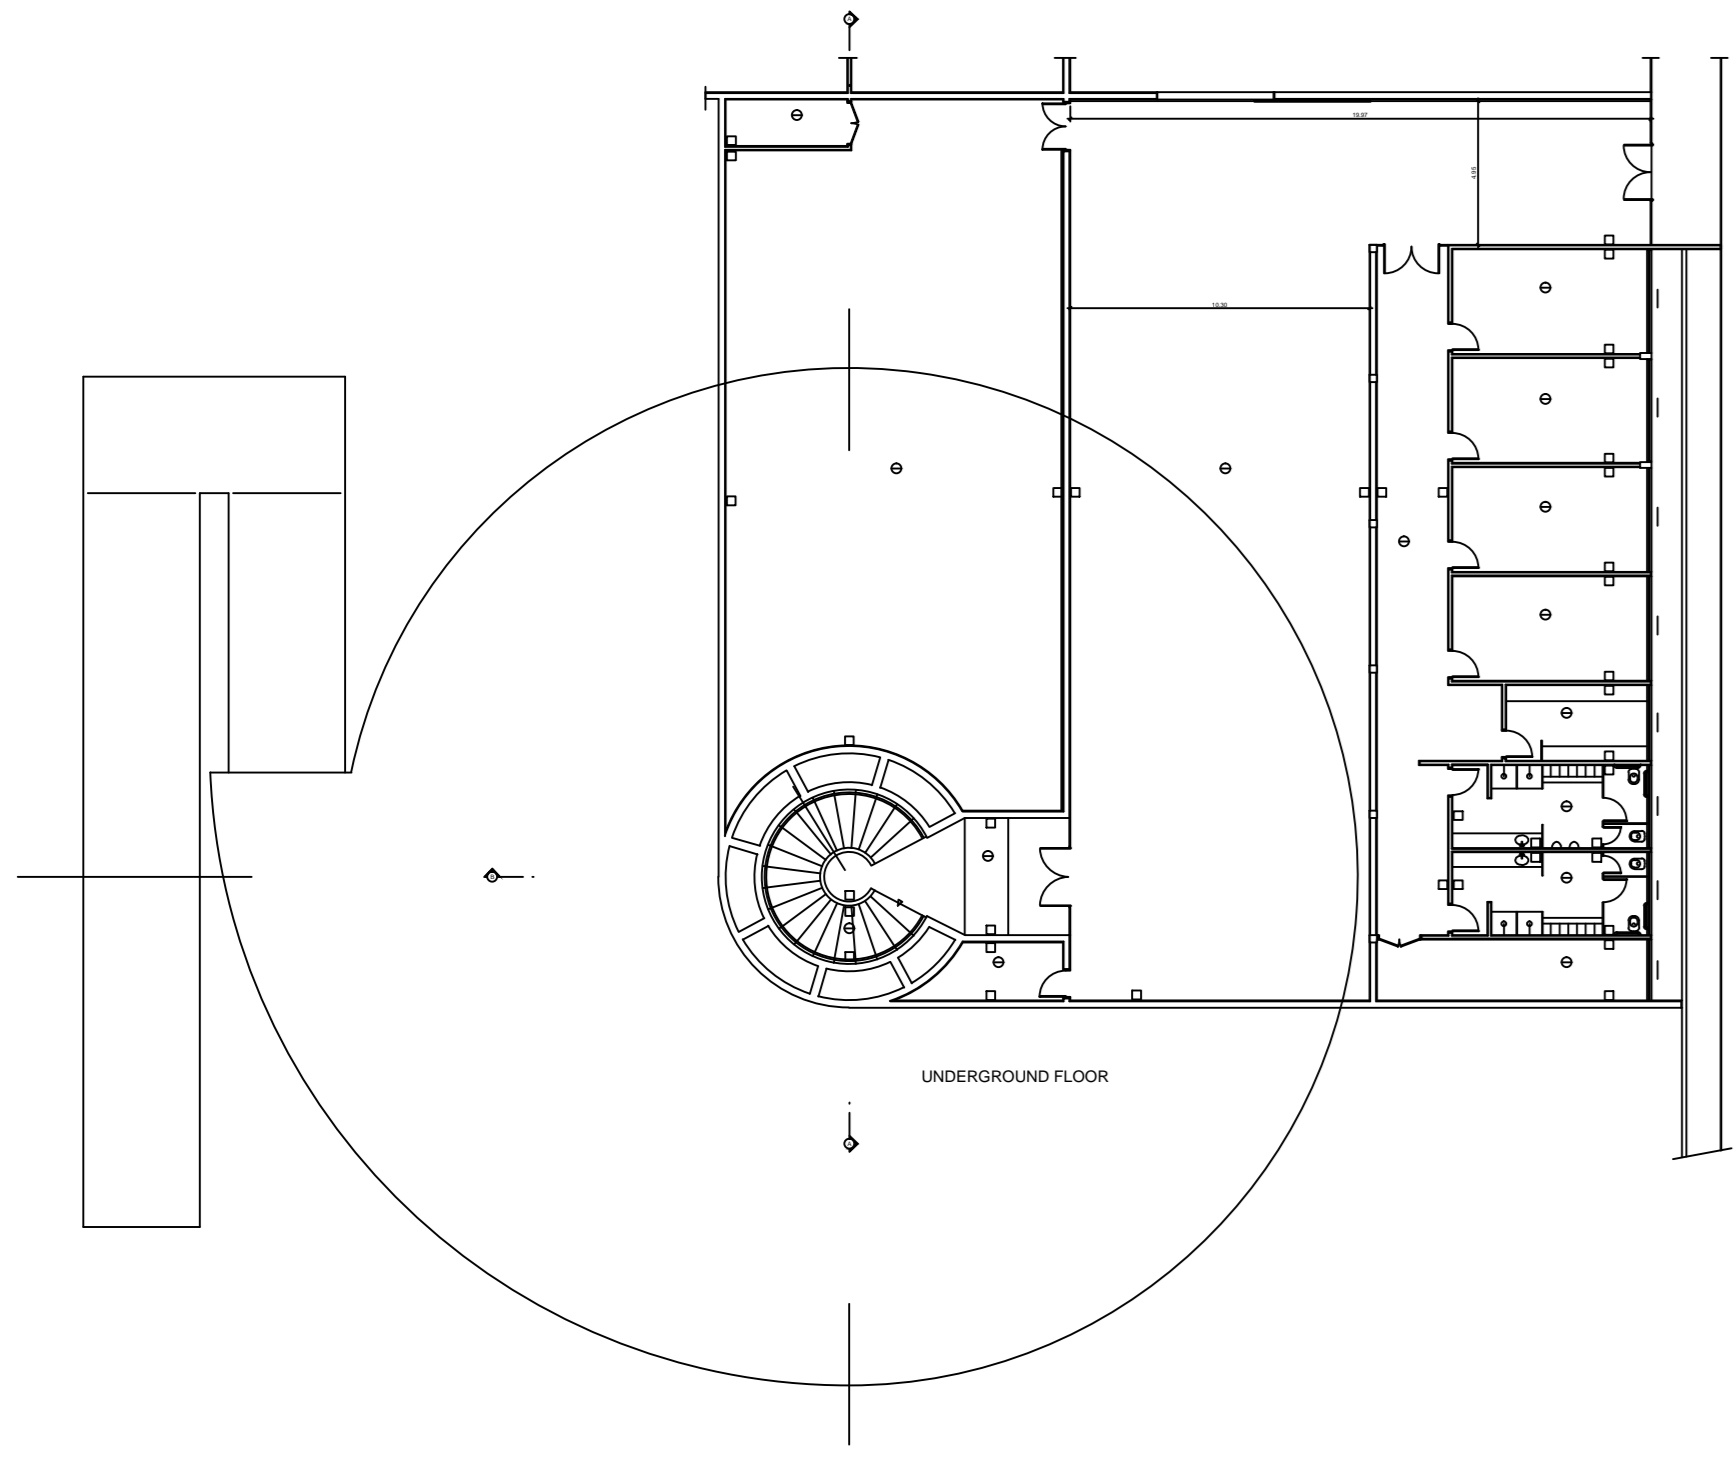


UNDERGROUND FLOOR

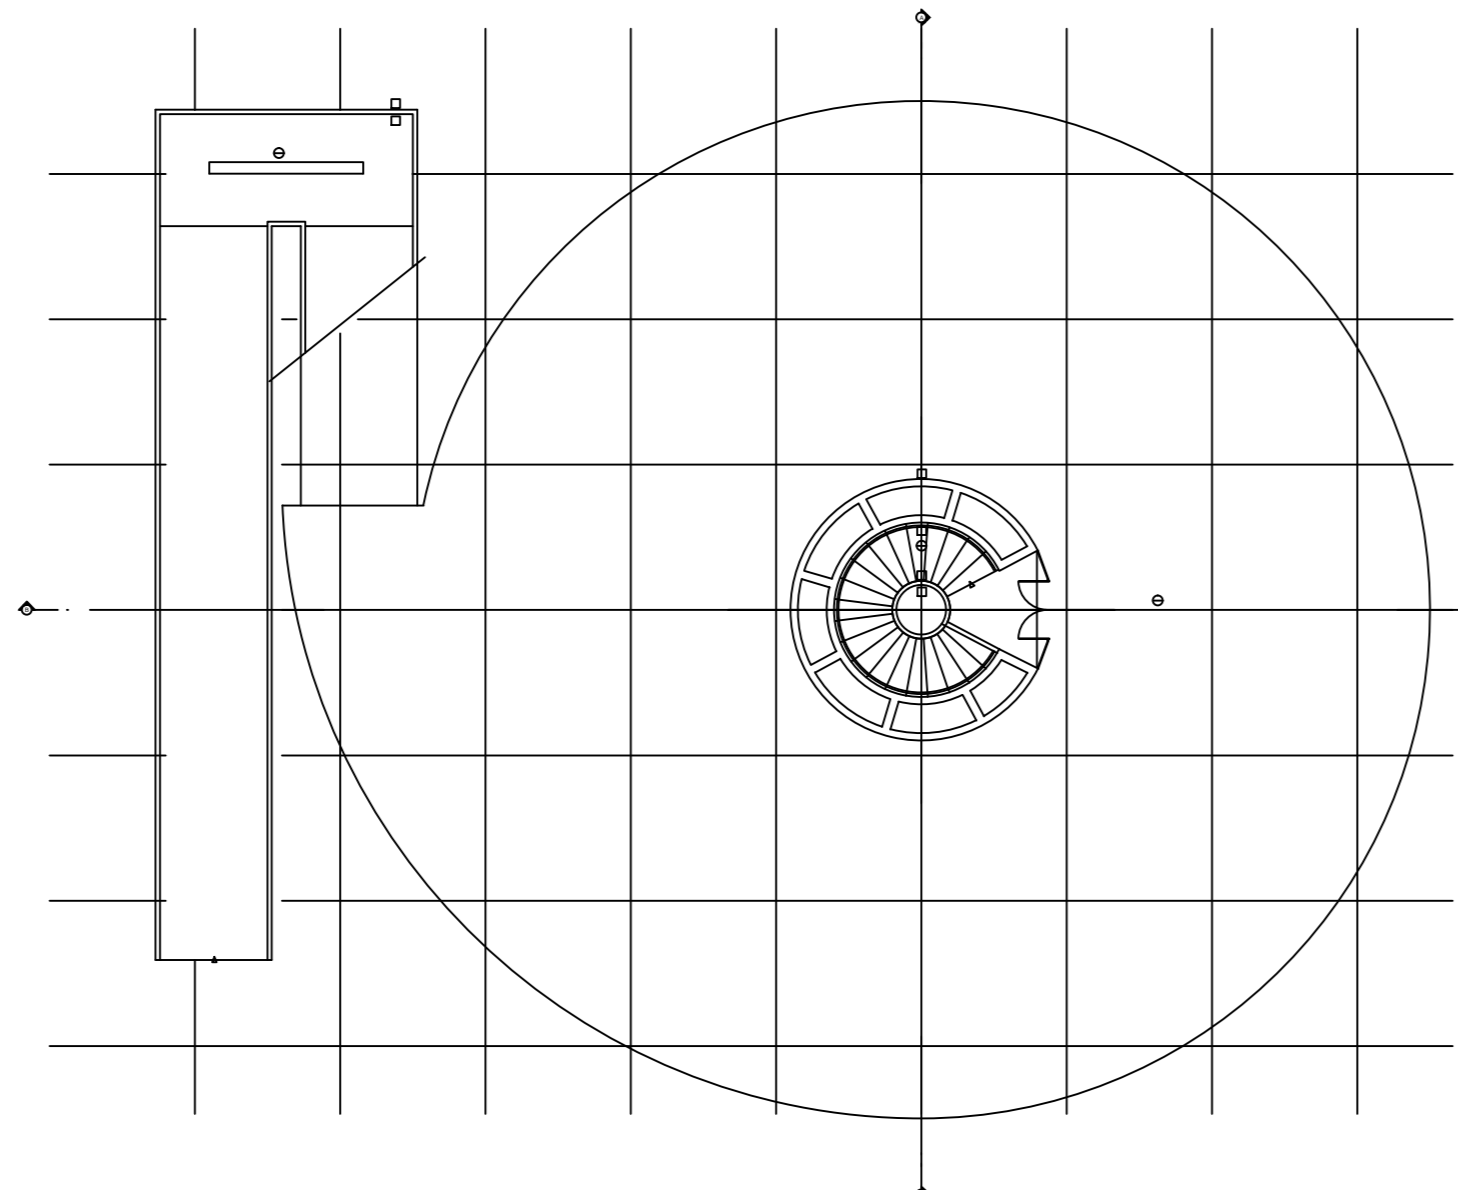


GROUND FLOOR

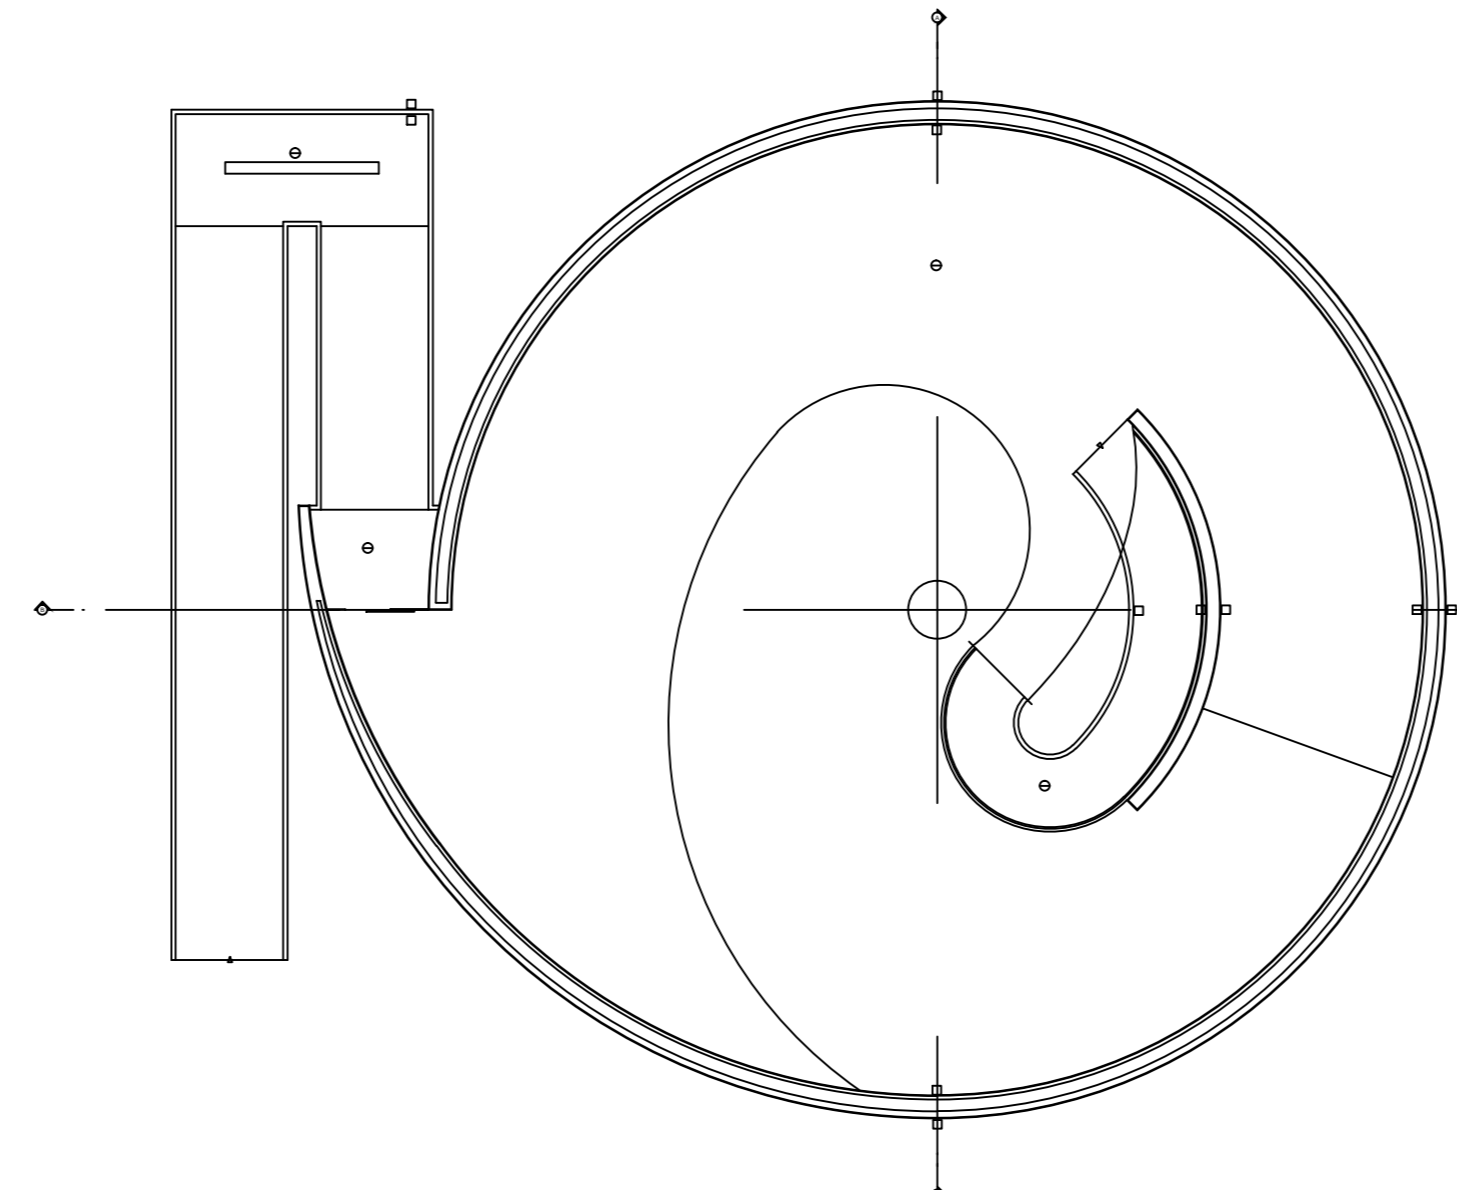

FIRST FLOOR

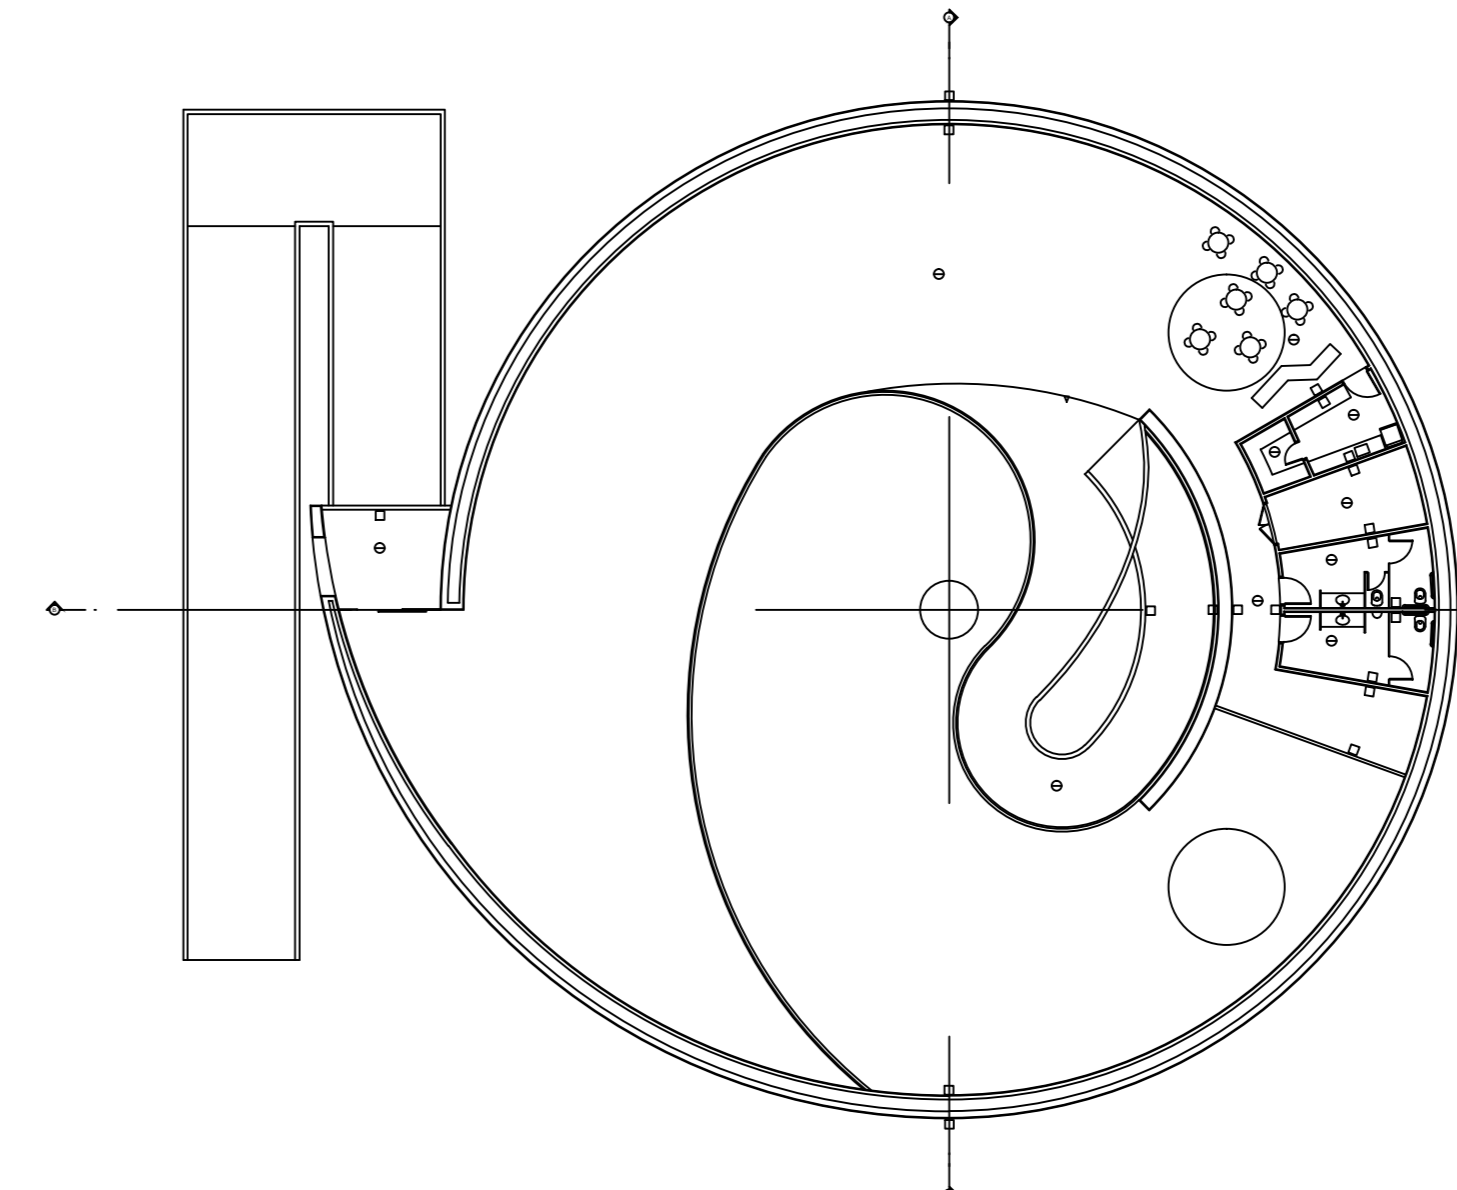

MEZZANINE FLOOR

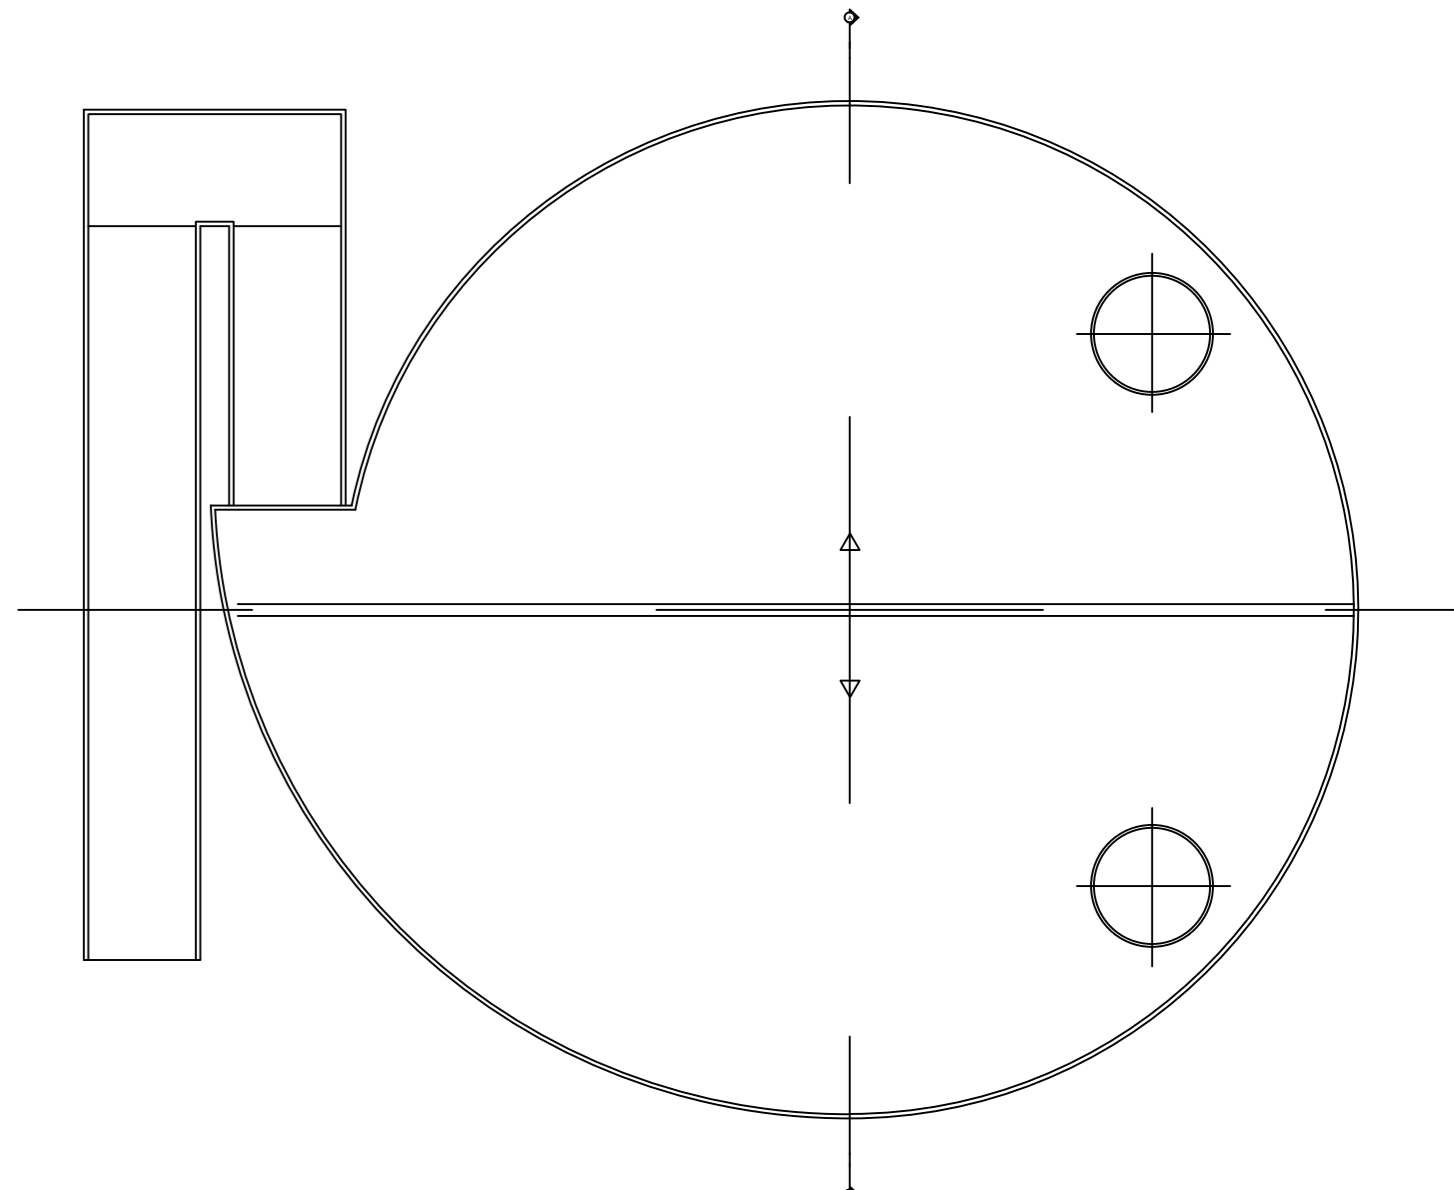

ROOF



GRAPHIC SCALE - meters



GRAPHIC SCALE - meters